




REVISIONS				
ZONE	REV	DESCRIPTION	DATE	APPROVED

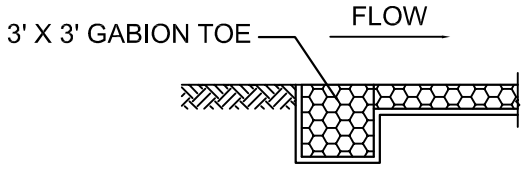

**SECTION A-A**  
(UPSTREAM END ONLY)

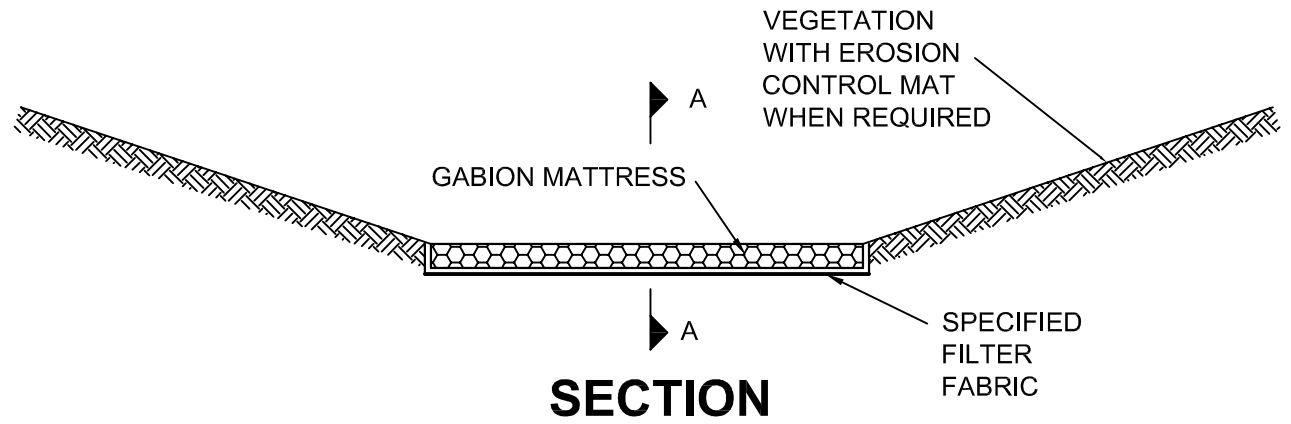


**SECTION**

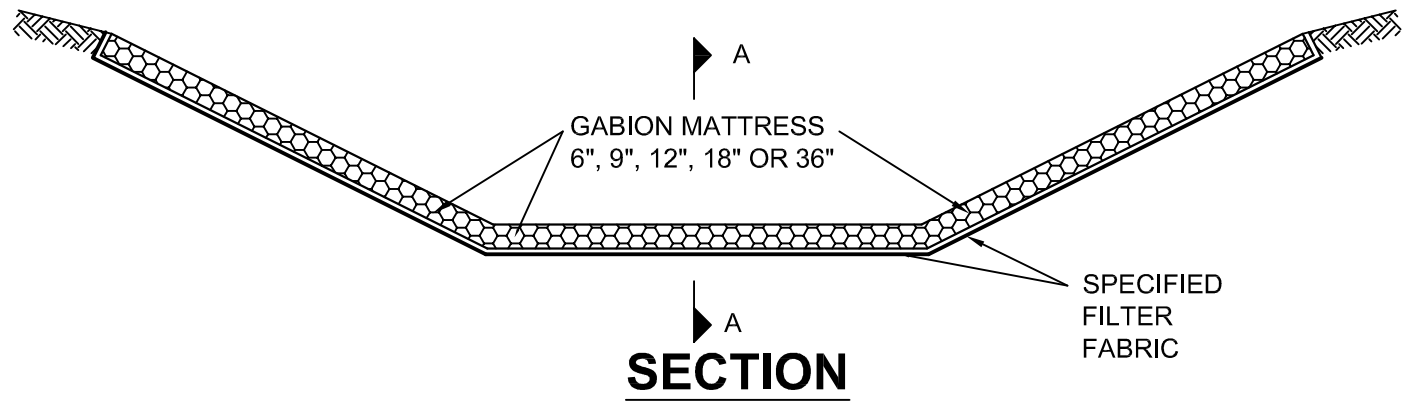


**SECTION**

SD # C1A - GABION CHANNELS				
				TERRA AQUA GABIONS 1415 N 32nd, Fort Smith, AR 72904. Phone: 800-736-9089 fax; 479-785-0633
	SIZE	FSCM NO.	DWG NO. TAGC1A	REV
	SCALE	DRAWN BY: T.YU CHECKED BY: COLIN GLASS	SHEET 1 OF 12	


REVISIONS				
ZONE	REV	DESCRIPTION	DATE	APPROVED

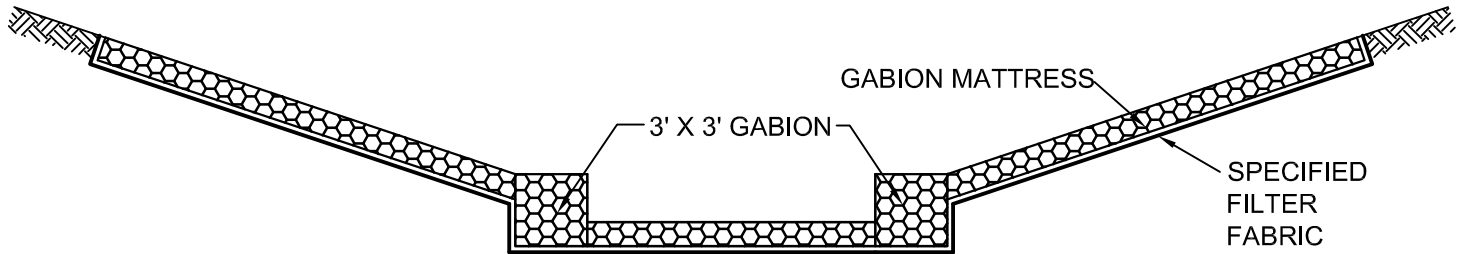

**SECTION**

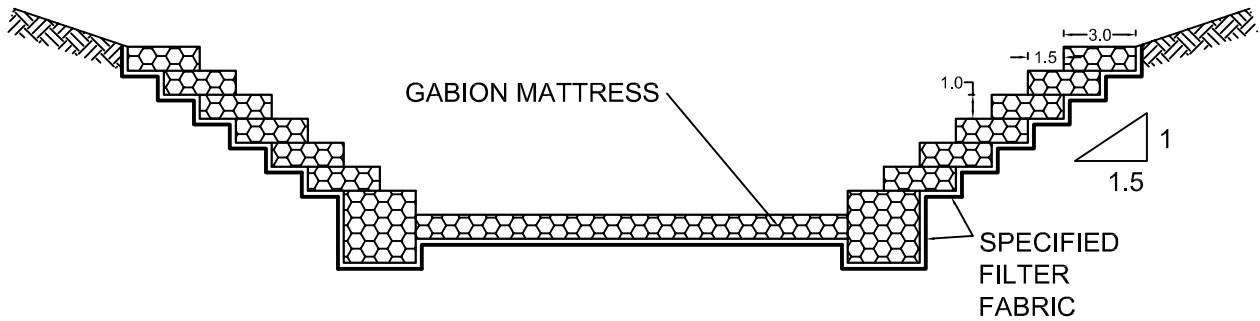


**SECTION**

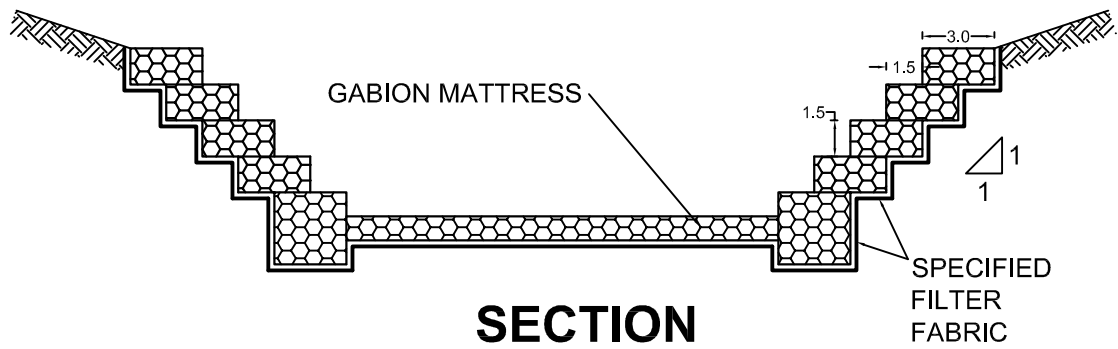


**SECTION**

		SD # C1B - GABION CHANNELS		
		TERRA AQUA GABIONS 1415 N 32nd, Fort Smith, AR 72904. Phone: 800-736-9089 fax; 479-785-0633		
		SIZE	FSCM NO.	DWG NO. TAGC1B
		SCALE	DRAWN BY: T.YU CHECKED BY: COLIN GLASS	SHEET 2 OF 12

REVISIONS				
ZONE	REV	DESCRIPTION	DATE	APPROVED

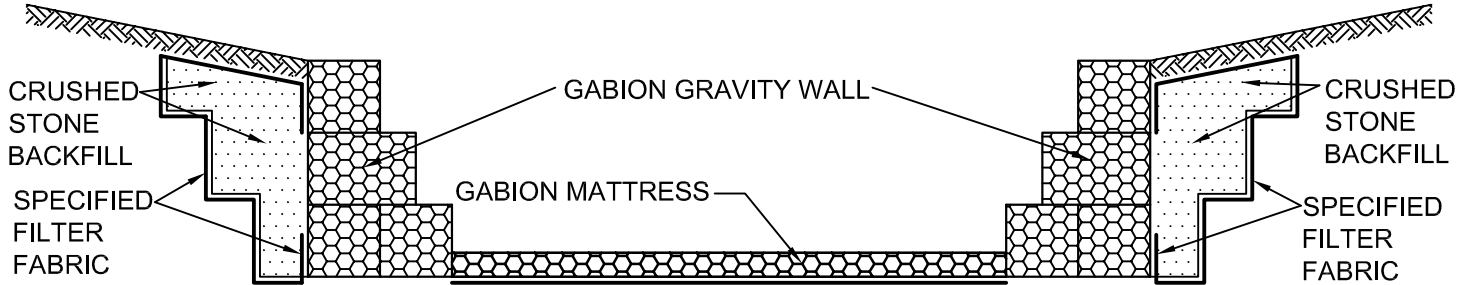


## SECTION

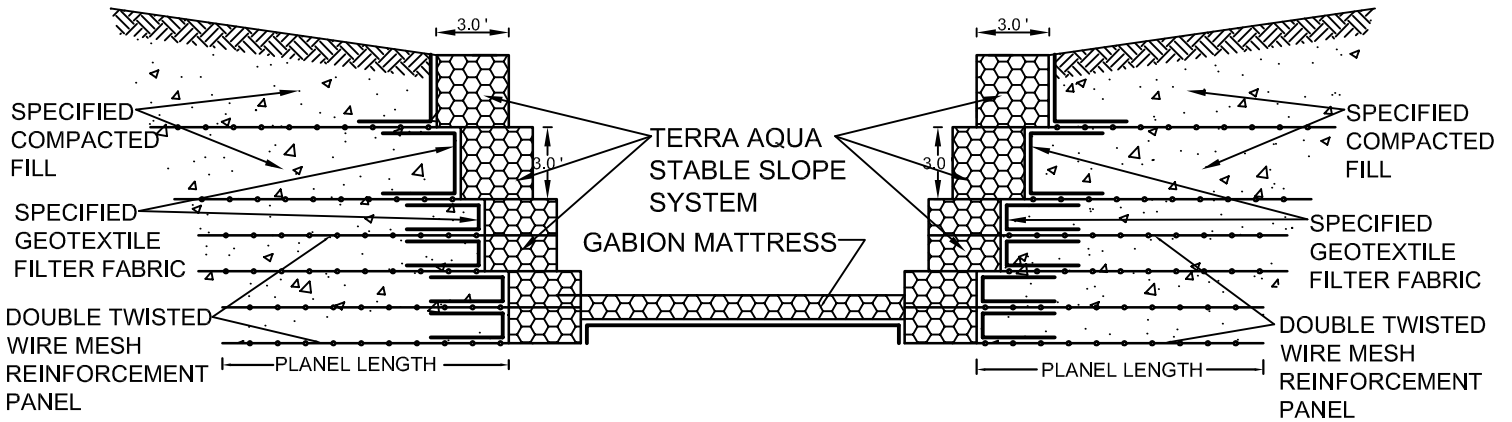

## SECTION

	<b>SD # C1C - GABION CHANNELS</b>			
	TERRA AQUA GABIONS 1415 N 32nd, Fort Smith, AR 72904. Phone: 800-736-9089 fax; 479-785-0633			
	SIZE	FSCM NO.	DWG NO. TAGC1C	REV
	SCALE	DRAWN BY: T.YU CHECKED BY: COLIN GLASS		SHEET 3 OF 12

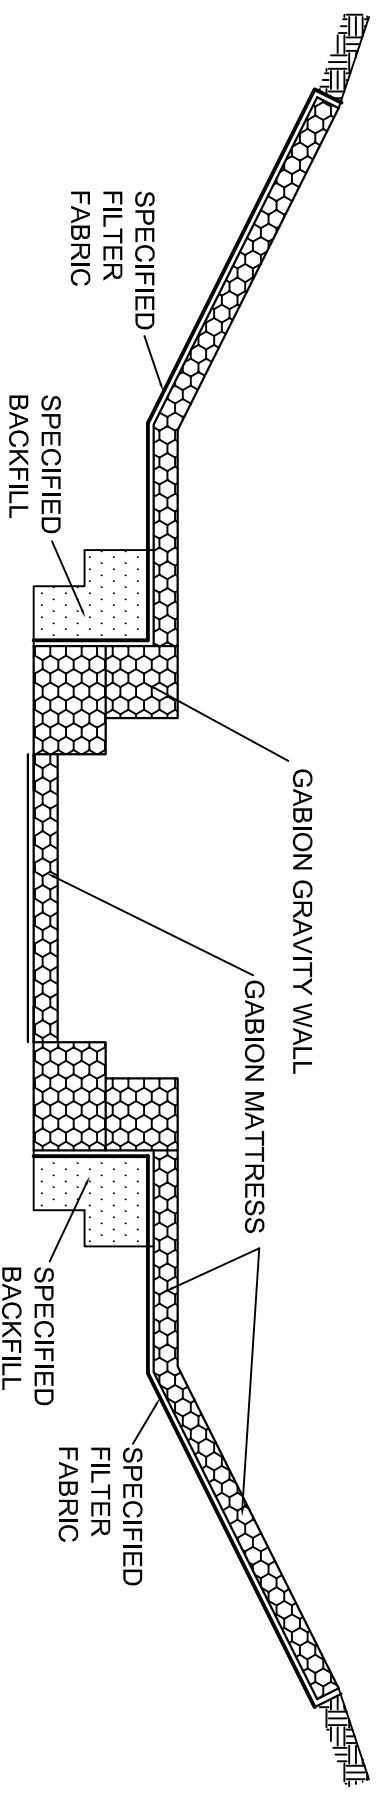


**SECTION**

**SD # C1D - GABION CHANNELS**


**TERRA AQUA GABIONS**  
 1415 N 32nd, Fort Smith, AR 72904.  
 Phone: 800-736-9089 fax: 479-785-0633

SIZE	FSCM NO.	DWG NO.	REV
		TAAGC1D	
SCALE	DRAWN BY: T.YU	CHECKED BY: COLIN GLASS	SHEET 4 OF 12


REVISIONS				
ZONE	REV	DESCRIPTION	DATE	APPROVED

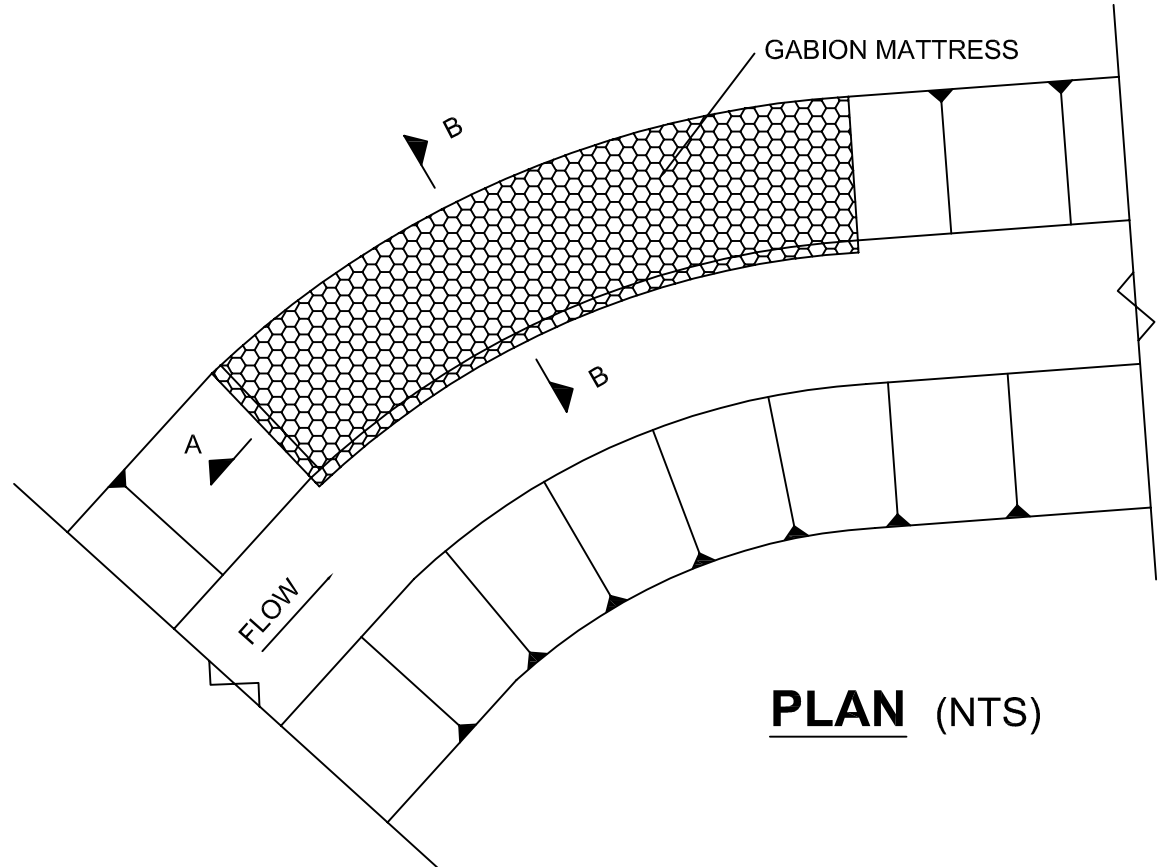

**PLAN** (NTS)

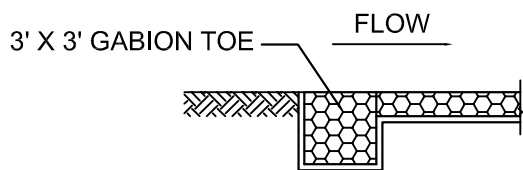


**SECTION A**  
(UPSTREAM END ONLY)

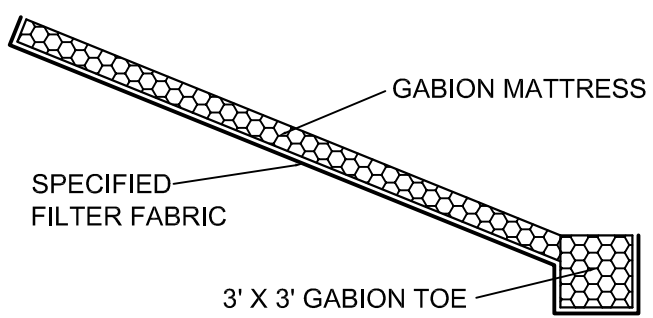


**SECTION B-B**

	<b>SD # C1E - GABION CHANNELS</b>			
	TERRA AQUA GABIONS 1415 N 32nd, Fort Smith, AR 72904. Phone: 800-736-9089 fax; 479-785-0633			
	SIZE	FSCM NO.	DWG NO. TAGC1E	REV
	SCALE	DRAWN BY: T.YU CHECKED BY: COLIN GLASS		SHEET 5 OF 12

REVISIONS				
ZONE	REV	DESCRIPTION	DATE	APPROVED

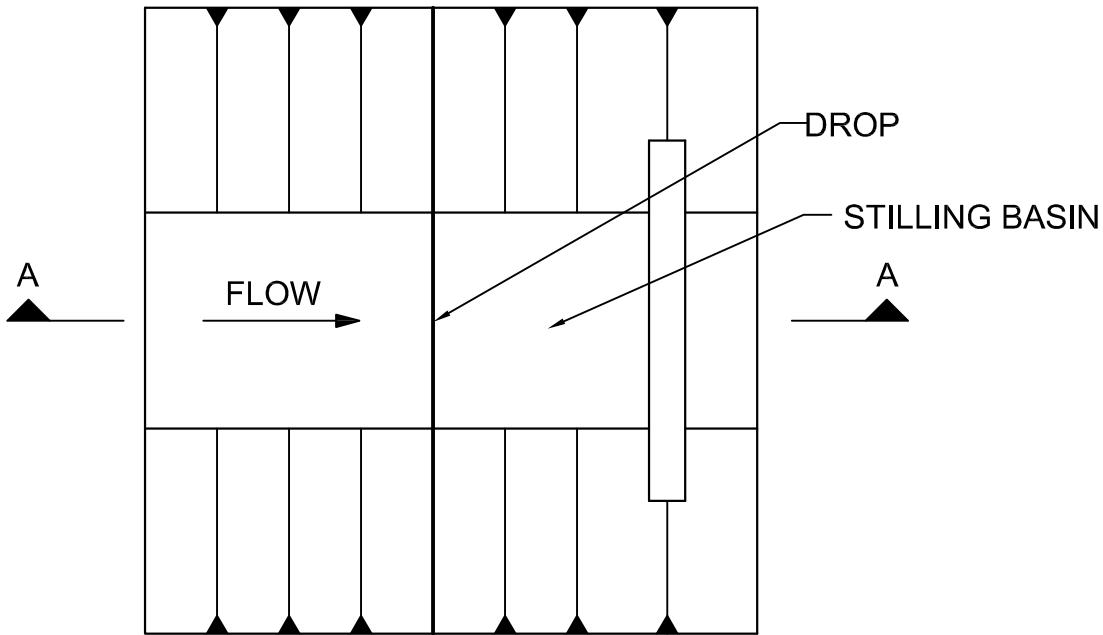


**PLAN**

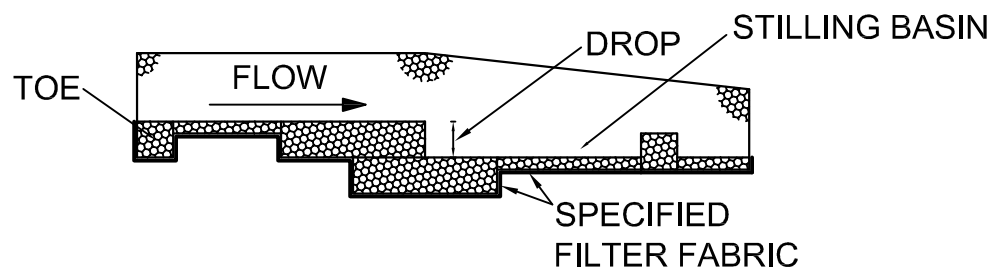

**SECTION A-A**


	SD # C2A - GABION DROP STRUCTURE WITH STILLING BASIN PLAN & SECTION			
	TERRA AQUA GABIONS 1415 N 32nd, Fort Smith, AR 72904. Phone: 800-736-9089 fax; 479-785-0633			
	SIZE	FSCM NO.	DWG NO. TAGC2A	REV
	SCALE	DRAWN BY: T.YU CHECKED BY: COLIN GLASS		SHEET 6 OF 12

REVISIONS				
ZONE	REV	DESCRIPTION	DATE	APPROVED

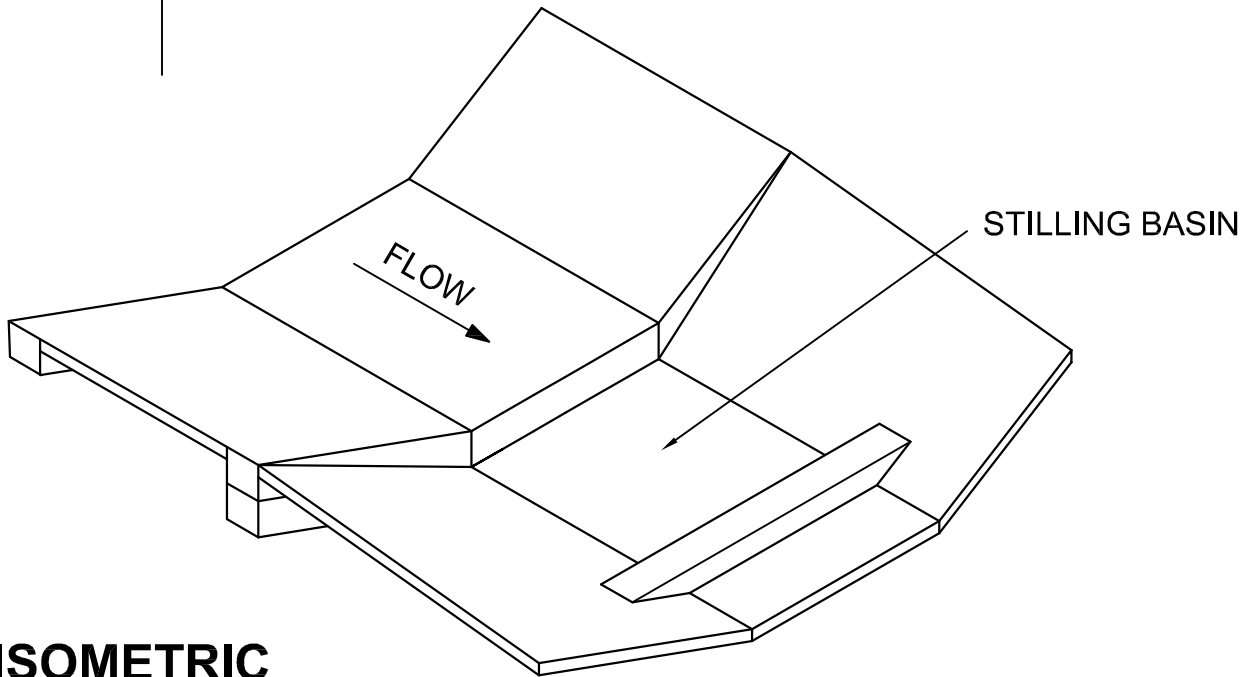

**ISOMETRIC**

(lines removed for clarity)

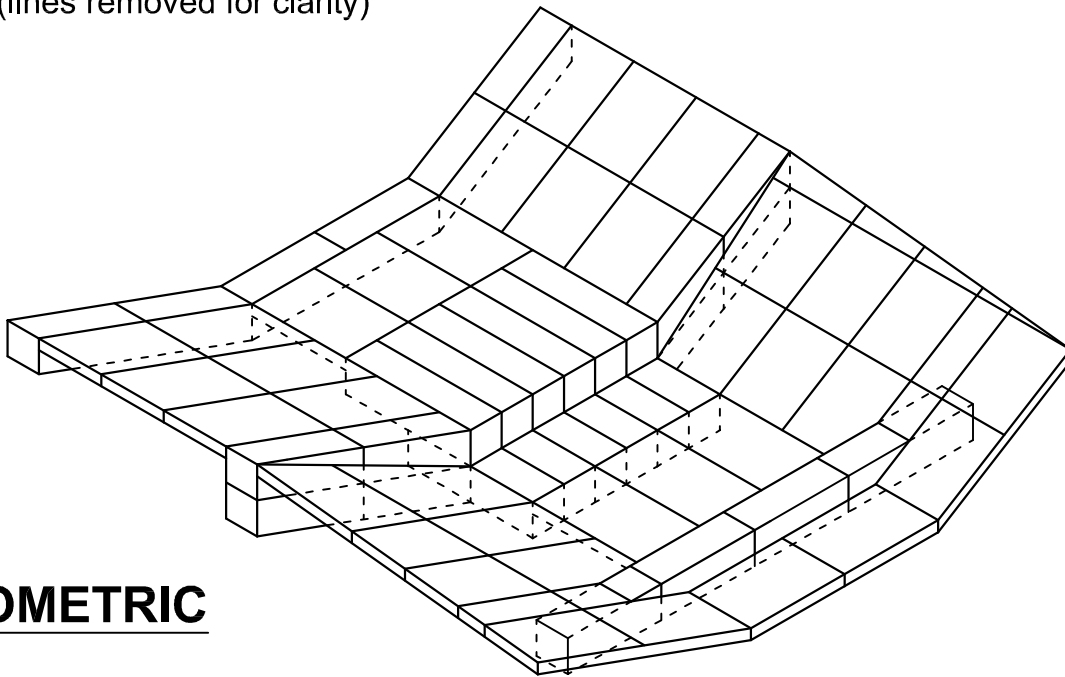


**ISOMETRIC**


	SD # C2B - GABION DROP STRUCTURE WITH STILLING BASIN ISOMETRIC VIEW			
	TERRA AQUA GABIONS 1415 N 32nd, Fort Smith, AR 72904. Phone: 800-736-9089 fax; 479-785-0633			
	SIZE	FSCM NO.	DWG NO. TAGE C2B	REV
	SCALE	DRAWN BY: T.YU CHECKED BY: COLIN GLASS		SHEET 7 OF 12

REVISIONS


ZONE	REV	DESCRIPTION	DATE	APPROVED
------	-----	-------------	------	----------

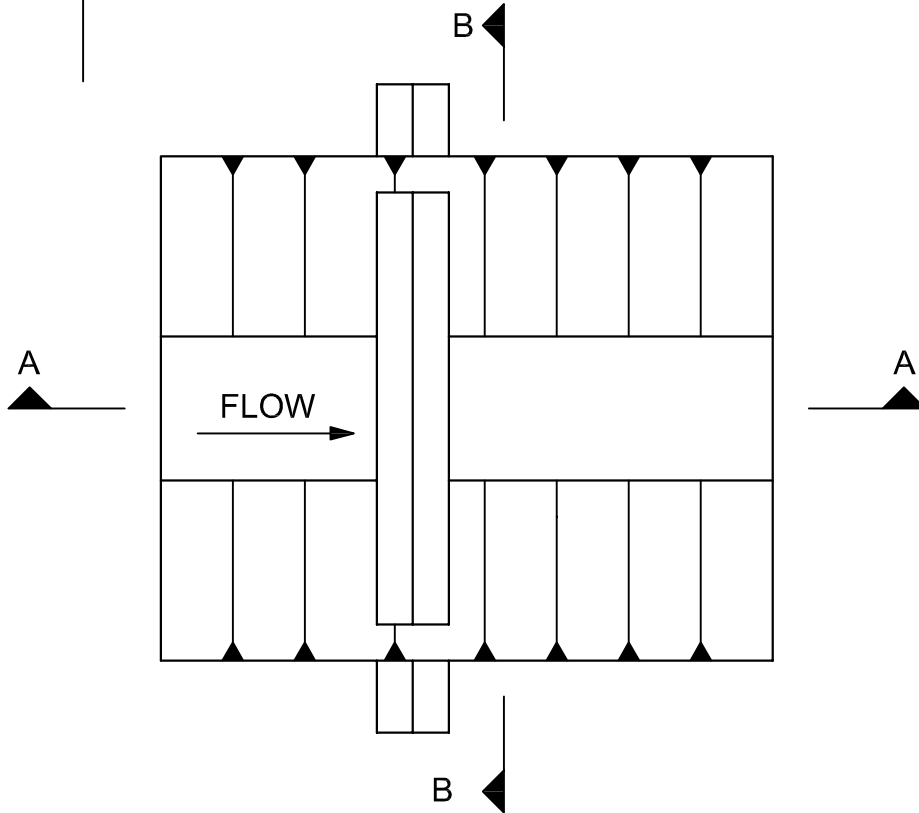

**PLAN**

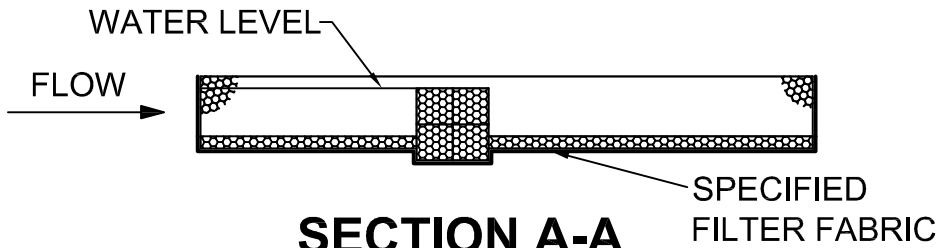

**SECTION A-A**

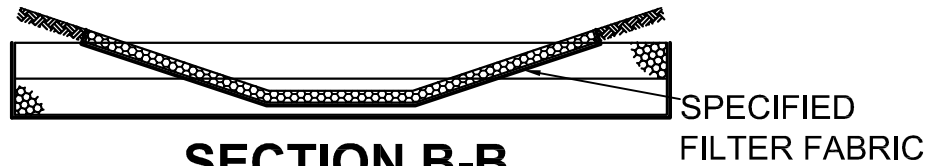


**SECTION B-B**


	SD # C3 - GABION WEIR (DOWNSTREAM DROP)			
	TERRA AQUA GABIONS 1415 N 32nd, Fort Smith, AR 72904. Phone: 800-736-9089 fax; 479-785-0633			
	SIZE	FSCM NO.	DWG NO. TAGE C3	REV
	SCALE	DRAWN BY: T.YU CHECKED BY: COLIN GLASS	SHEET 8 OF 12	




REVISIONS				
ZONE	REV	DESCRIPTION	DATE	APPROVED

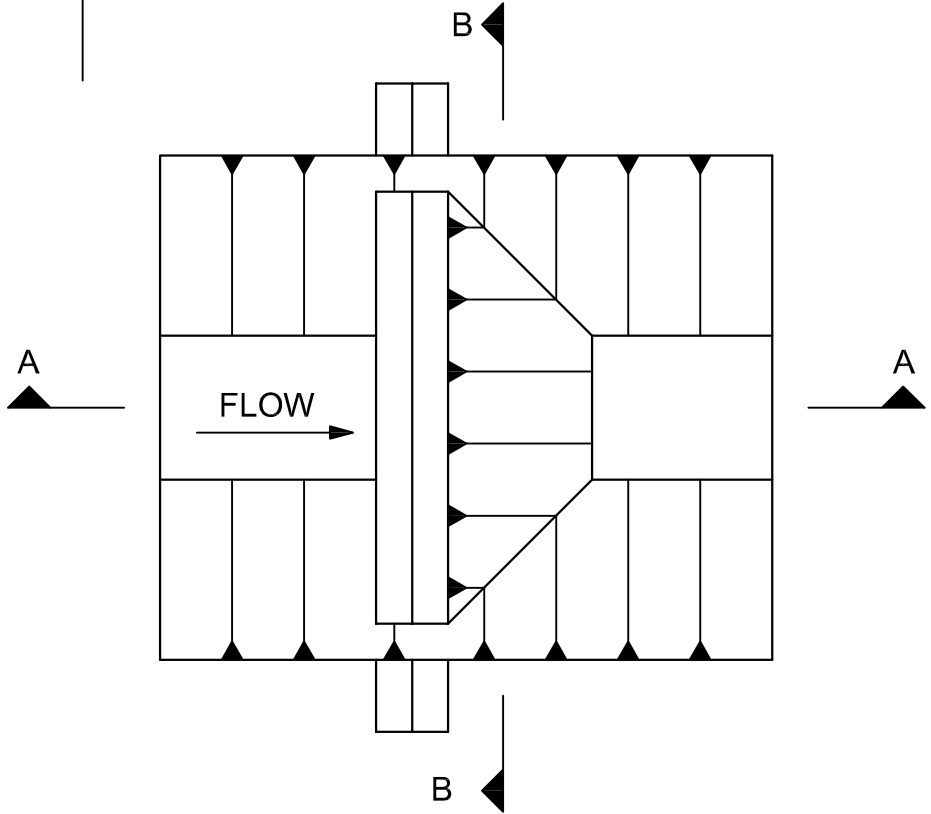

**PLAN**

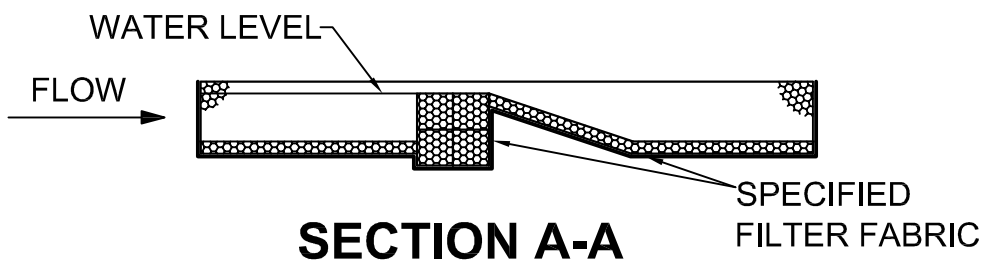

**SECTION A-A**

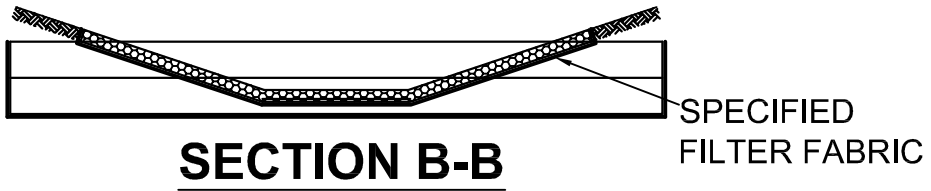


**SECTION B-B**


	SD # C4 - GABION WEIR (DOWNSTREAM SLOPE)			
	TERRA AQUA GABIONS 1415 N 32nd, Fort Smith, AR 72904. Phone: 800-736-9089 fax; 479-785-0633			
	SIZE	FSCM NO.	DWG NO. TAGE C4	REV
	SCALE	DRAWN BY: T.YU CHECKED BY: COLIN GLASS		SHEET 9 OF 12

REVISIONS


ZONE	REV	DESCRIPTION	DATE	APPROVED
------	-----	-------------	------	----------

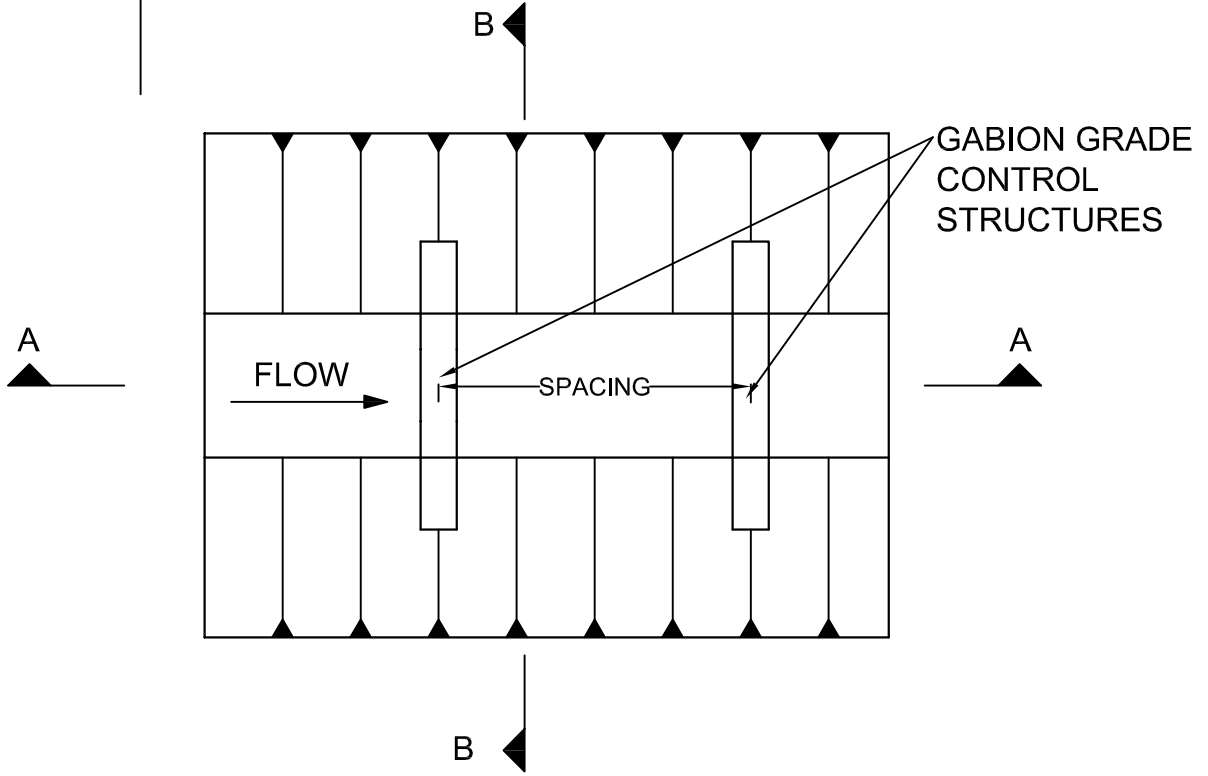

**PLAN**

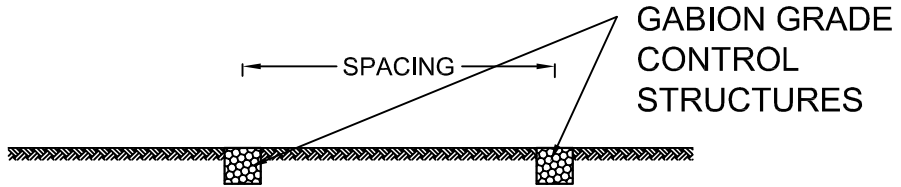

**SECTION A-A**

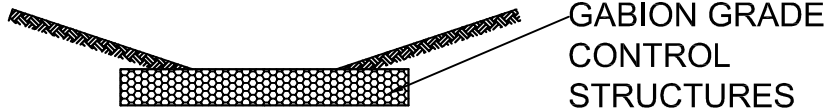


**SECTION B-B**


	SD # C5 - GABION GRADE CONTROL STRUCTURES			
	TERRA AQUA GABIONS 1415 N 32nd, Fort Smith, AR 72904. Phone: 800-736-9089 fax; 479-785-0633			
	SIZE	FSCM NO.	DWG NO. TAGE C5	REV
	SCALE	DRAWN BY: T.YU CHECKED BY: COLIN GLASS		SHEET 10 OF 12

REVISIONS


ZONE	REV	DESCRIPTION	DATE	APPROVED
------	-----	-------------	------	----------

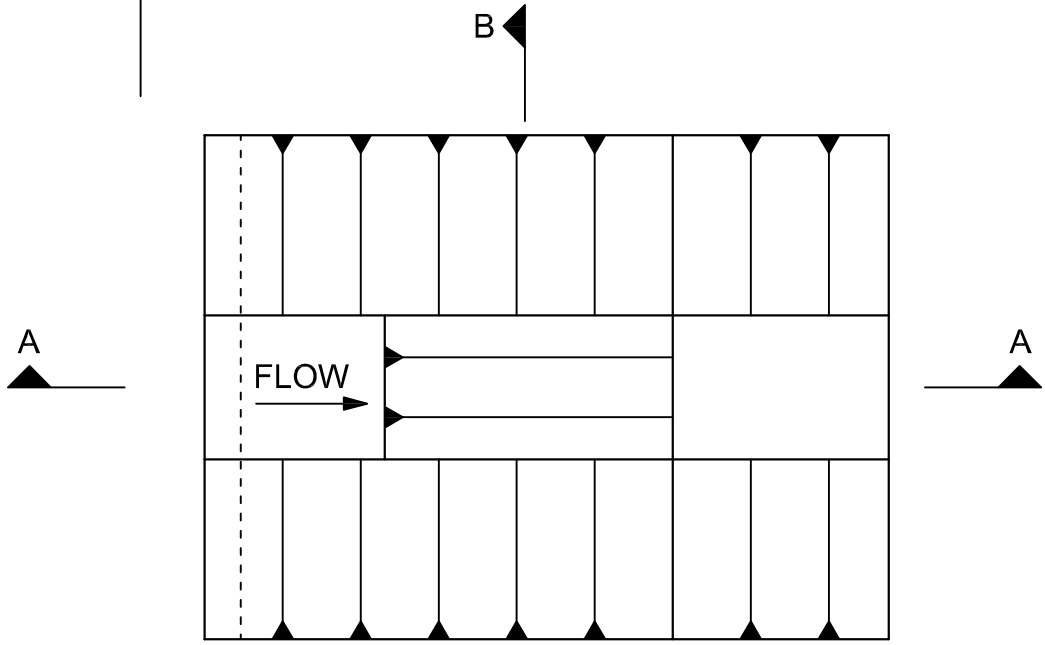

**PLAN**

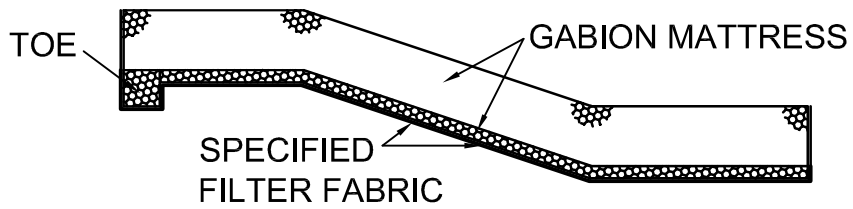

**SECTION A-A**

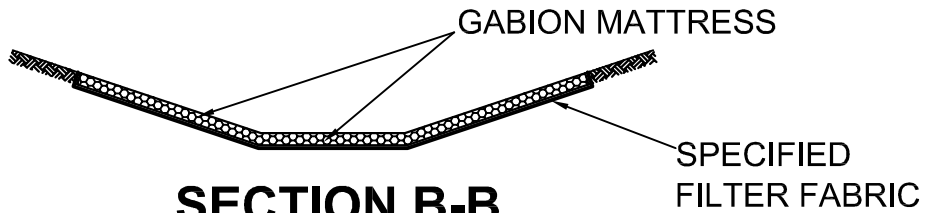


**SECTION B-B**

	SD # C6A - GABION CHUTE PLAN & SECTIONS			
	TERRA AQUA GABIONS 1415 N 32nd, Fort Smith, AR 72904. Phone: 800-736-9089 fax; 479-785-0633			
	SIZE	FSCM NO.	DWG NO. TAGE C6A	REV
	SCALE	DRAWN BY: T.YU CHECKED BY: COLIN GLASS	SHEET 11 OF 12	

REVISIONS

ZONE	REV	DESCRIPTION	DATE	APPROVED
------	-----	-------------	------	----------

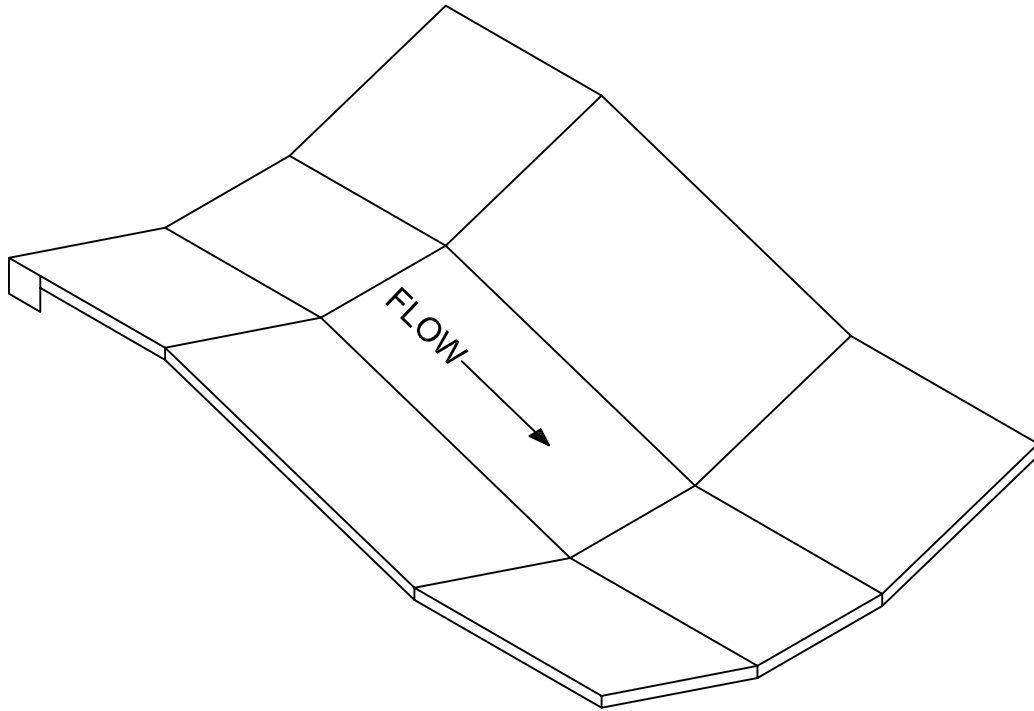

**ISOMETRIC**

	SD # C6B - GABION CHUTE ISOMETRIC VIEW			
	TERRA AQUA GABIONS 1415 N 32nd, Fort Smith, AR 72904. Phone: 800-736-9089 fax; 479-785-0633			
	SIZE	FSCM NO.	DWG NO. TAGE C6B	REV
	SCALE	DRAWN BY: T.YU CHECKED BY: COLIN GLASS	SHEET 12 OF 12	