


REVISIONS				
ZONE	REV	DESCRIPTION	DATE	APPROVED

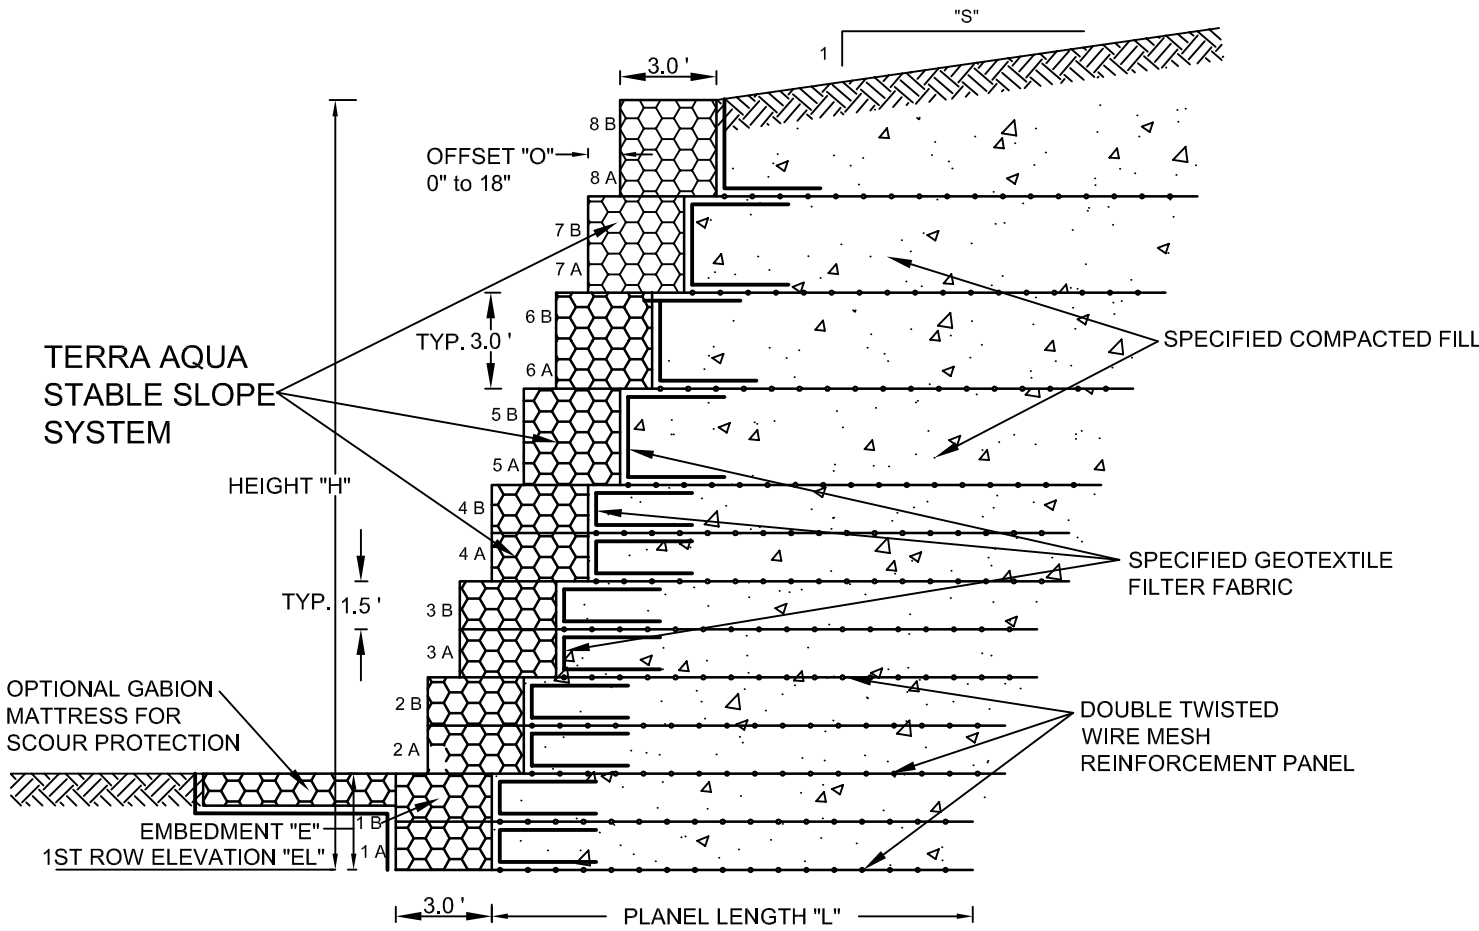

SECTION

SD # SS 1 - STABLE SLOPE SYSTEM - SECTION			
TERRA AQUA GABIONS 1415 N 32nd, Fort Smith, AR 72904. Phone: 800-736-9089 fax; 479-785-0633			
SIZE	FSCM NO.	DWG NO.	REV
		TAGSS1	
SCALE	DRAWN BY: T.YU CHECKED BY: COLIN GLASS		SHEET 1 of 11

REVISIONS				
ZONE	REV	DESCRIPTION	DATE	APPROVED

HEIGHT "H"	27'	24'	21'	18'	15'	12'	9'	6'
SECTION	A-A	B-B	C-C	D-D	E-E	F-F	G-G	H-H
STATIONS	135+00.5-140+00.5							
1ST ROW "EL"								
SLOPE "S"	5							
EMBEDMENT "E"	3'							
ROW #	O	L	O	L	O	L	O	L
1	A -	21'	-	-	-	-	-	-
	B 0	21'						
2	A 1'	21'						
	B 0	21'						
3	A 1'	21'						
	B 0	21'						
4	A 1'	21'						
	B 0	21'						
5	A 1'	21'						
	B 0	0						
6	A 1'	21'						
	B 0	0						
7	A 1'	21'						
	B 0	0						
8	A 1'	21'						
	B 0	0						

**SD # SS 2 - STABLE SLOPE SYSTEM
-TABLE OF DIMENSIONS**

TERRA AQUA GABIONS
 1415 N 32nd, Fort Smith, AR 72904.
 Phone: 800-736-9089 fax: 479-785-0633

SIZE	FSCM NO.	DWG NO.	REV
SCALE		TAGSS2	
DRAWN BY: T.YU		CHECKED BY: COLIN GLASS	
SHEET 2 of 11			

REVISIONS

ZONE	REV	DESCRIPTION	DATE	APPROVED

DESIGN PARAMETERS

	RETAINED SOIL	REINFORCED FILL	FOUNDATION SOIL
ANGLE OF INTERNAL FRICTION ϕ			
SOIL DENSITY γ			

NOTES

- 1.
- 2.
- 3.
- 4.
- 5.
- 6.
- 7.
- 7.


SD # SS 3 - STABLE SLOPE SYSTEM
-DESIGN PARAMETERS AND CONSTRUCTION NOTES

TERRA AQUA GABIONS
1415 N 32nd, Fort Smith, AR 72904.
Phone: 800-736-9089 fax; 479-785-0633

SIZE	FSCM NO.	DWG NO. TAGSS3	REV
------	----------	----------------	-----

SCALE	DRAWN BY: T.YU CHECKED BY: COLIN GLASS	SHEET 3 of 11
-------	---	---------------

REVISIONS				
ZONE	REV	DESCRIPTION	DATE	APPROVED

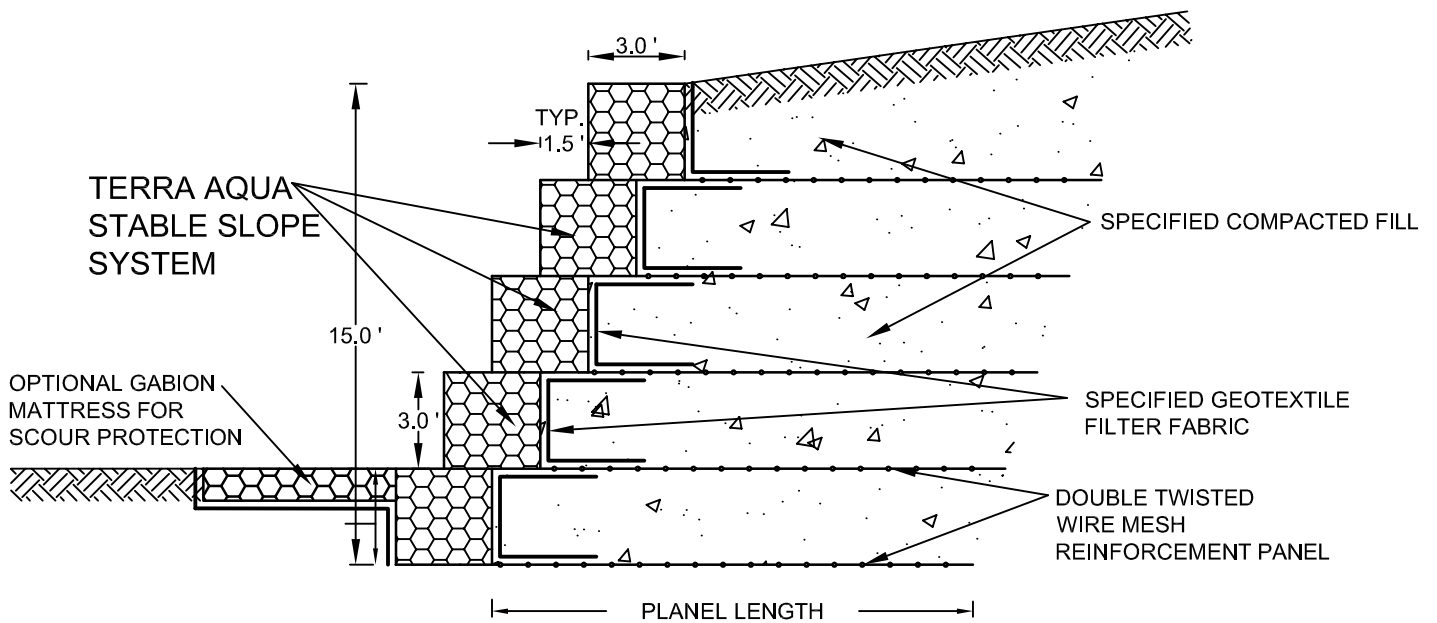


SECTION

	SD # SS 4 - STABLE SLOPE SYSTEM			
	15 FT HEIGHT, 1.5 FT OFFSETS			
	TERRA AQUA GABIONS			
	1415 N 32nd, Fort Smith, AR 72904.			
	Phone: 800-736-9089 fax; 479-785-0633			
	SIZE	FSCM NO.	DWG NO.	REV
			TAGSS4	
	SCALE	DRAWN BY: T.YU CHECKED BY: COLIN GLASS		SHEET 4 of 11

REVISIONS


ZONE	REV	DESCRIPTION	DATE	APPROVED
------	-----	-------------	------	----------

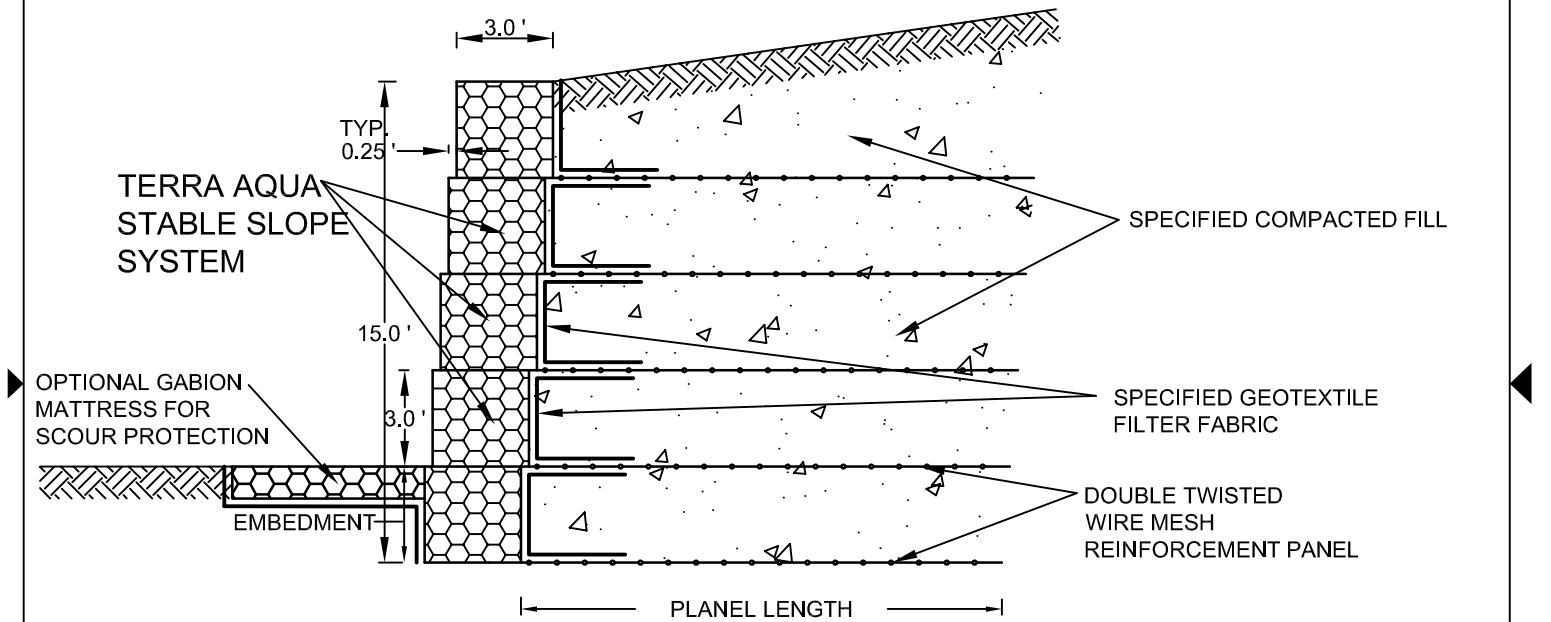

SECTION

		<p>SD # SS 5 - STABLE SLOPE SYSTEM 15 FT HEIGHT, 0.25 FT OFFSETS</p>		
		<p>TERRA AQUA GABIONS 1415 N 32nd, Fort Smith, AR 72904. Phone: 800-736-9089 fax; 479-785-0633</p>		
	SIZE	FSCM NO.	DWG NO. TAGSS 5	REV
	SCALE		DRAWN BY: T.YU CHECKED BY: COLIN GLASS	SHEET 5 of 11


REVISIONS				
ZONE	REV	DESCRIPTION	DATE	APPROVED

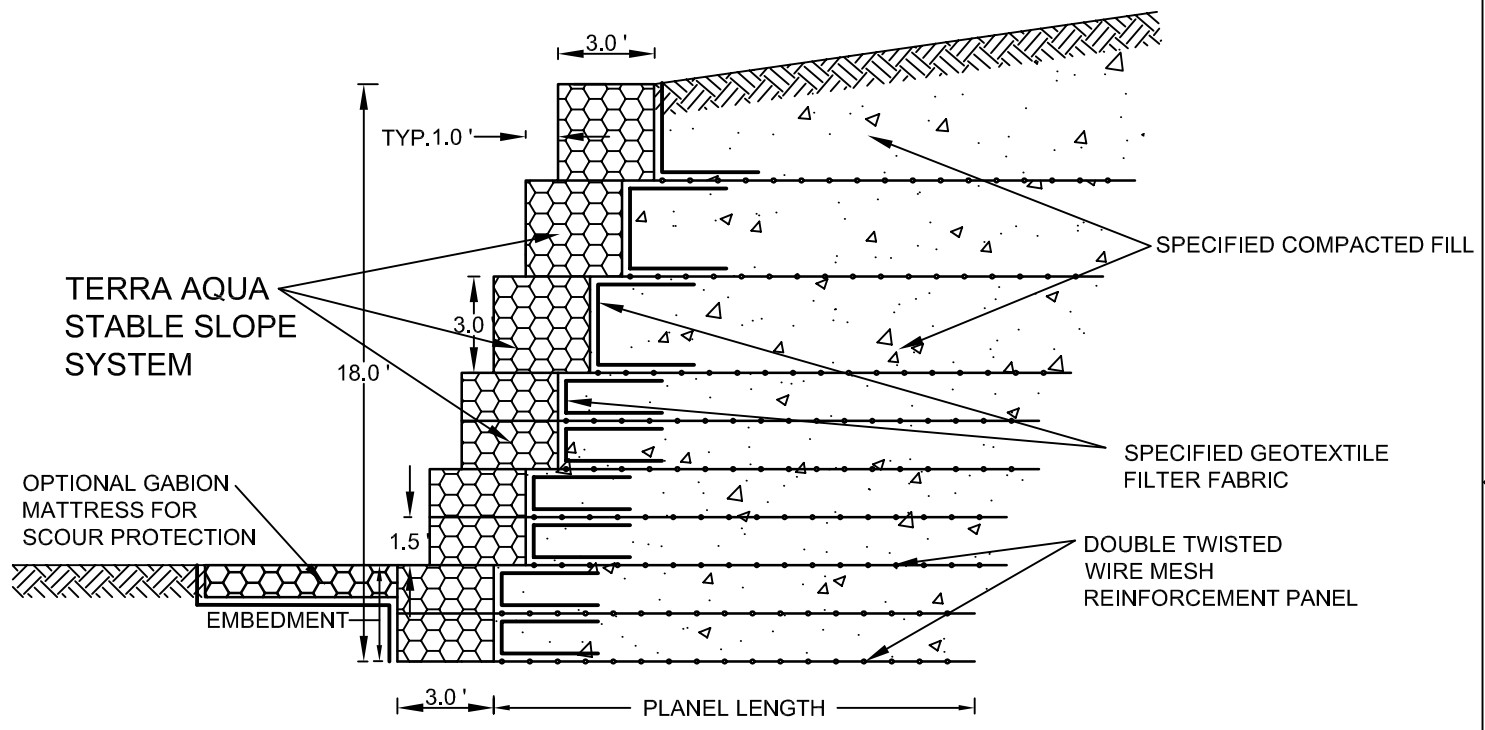

SECTION

SD # SS 6 - STABLE SLOPE SYSTEM				
18 FT HEIGHT, 1 FT OFFSETS				
TERRA AQUA GABIONS				
1415 N 32nd, Fort Smith, AR 72904.				
Phone: 800-736-9089 fax; 479-785-0633				
	SIZE	FSCM NO.	DWG NO.	REV
			TAGSS6	
	SCALE	DRAWN BY: T.YU CHECKED BY: COLIN GLASS		SHEET 6 of 11

REVISIONS				
ZONE	REV	DESCRIPTION	DATE	APPROVED

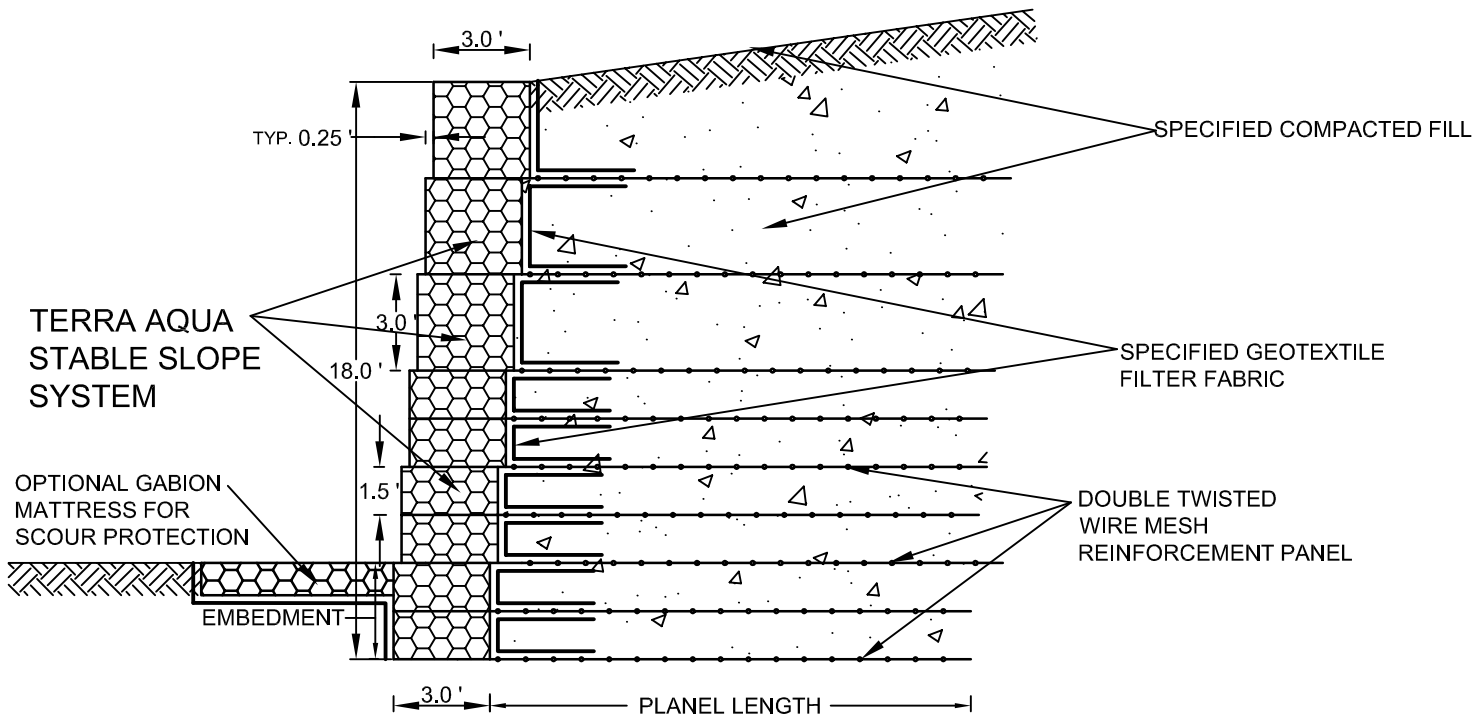


SECTION

	SD # SS 7- STABLE SLOPE SYSTEM 18 FT HEIGHT, 0.25 FT OFFSETS			
	TERRA AQUA GABIONS 1415 N 32nd, Fort Smith, AR 72904. Phone: 800-736-9089 fax; 479-785-0633			
	SIZE	FSCM NO.	DWG NO. TAGSS7	REV
	SCALE		DRAWN BY: T.YU CHECKED BY: COLIN GLASS	SHEET 7 of 11

REVISIONS


ZONE	REV	DESCRIPTION	DATE	APPROVED

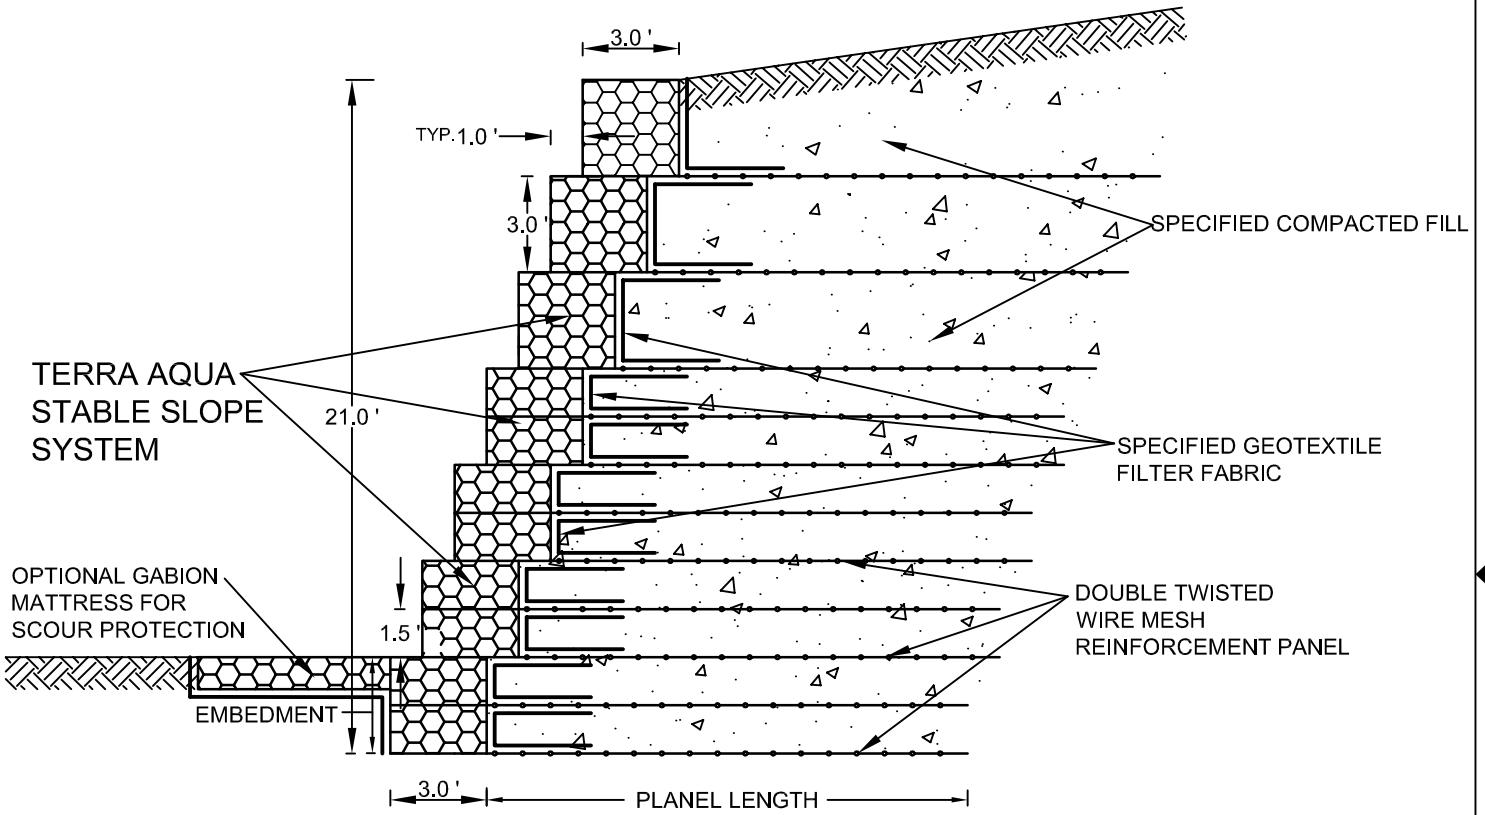

SECTION

	SD # SS 8 - STABLE SLOPE SYSTEM 21 FT HEIGHT, 1 FT OFFSETS		
	TERRA AQUA GABIONS 1415 N 32nd, Fort Smith, AR 72904. Phone: 800-736-9089 fax; 479-785-0633		
	SIZE	FSCM NO.	DWG NO. TAGSS8
	SCALE	DRAWN BY: T.YU CHECKED BY: COLIN GLASS	REV
	SHEET 8 of 11		

REVISIONS				
ZONE	REV	DESCRIPTION	DATE	APPROVED

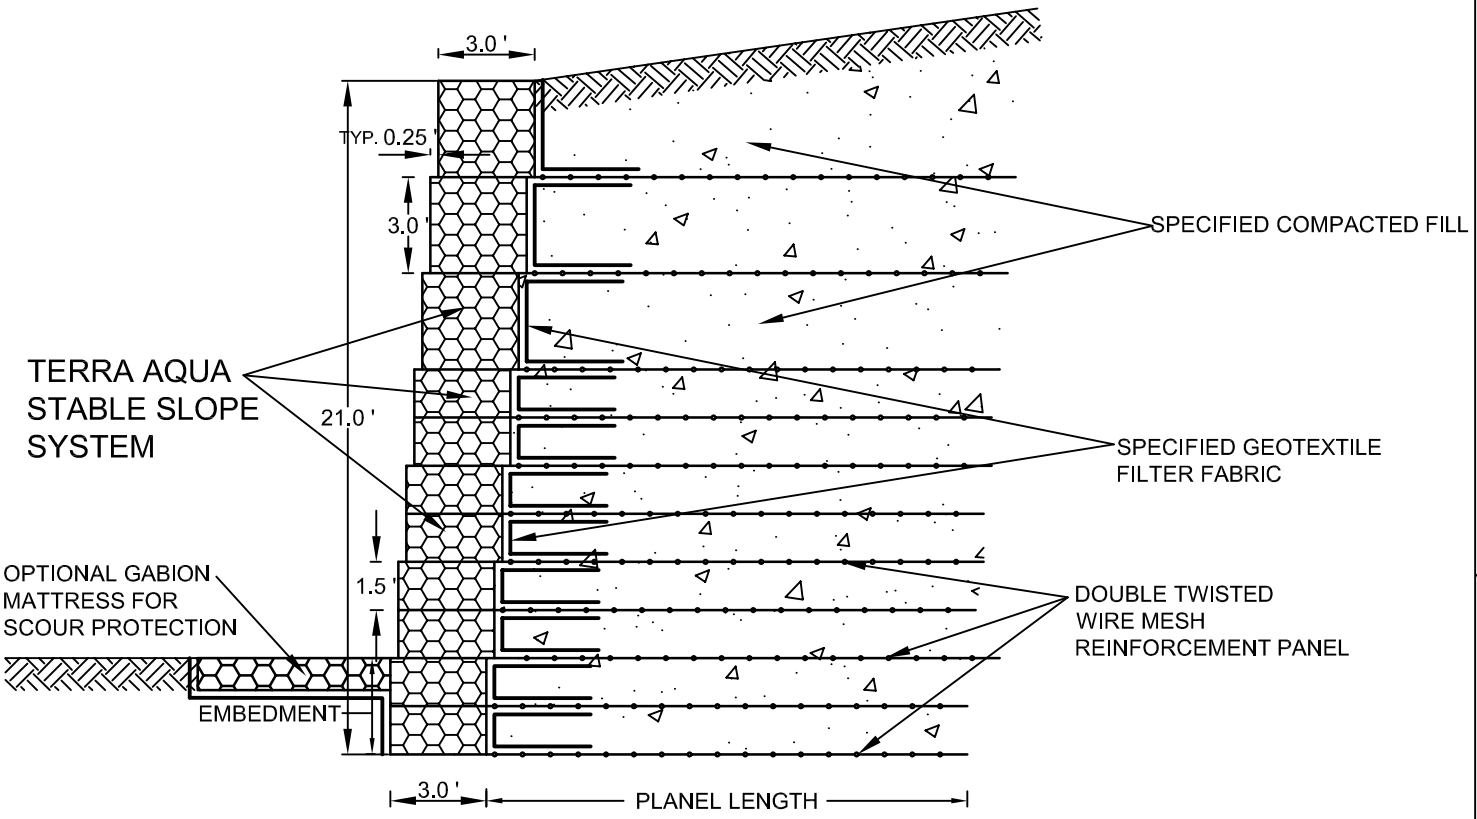


SECTION

		SD # SS 9 - STABLE SLOPE SYSTEM		
		21 FT HEIGHT, 0.25 FT OFFSETS		
		TERRA AQUA GABIONS		
		1415 N 32nd, Fort Smith, AR 72904. Phone: 800-736-9089 fax; 479-785-0633		
	SIZE	FSCM NO.	DWG NO.	REV
			TAGSS9	
	SCALE	DRAWN BY: T.YU CHECKED BY: COLIN GLASS	SHEET 9 of 11	



REVISIONS

ZONE	REV	DESCRIPTION	DATE	APPROVED
------	-----	-------------	------	----------

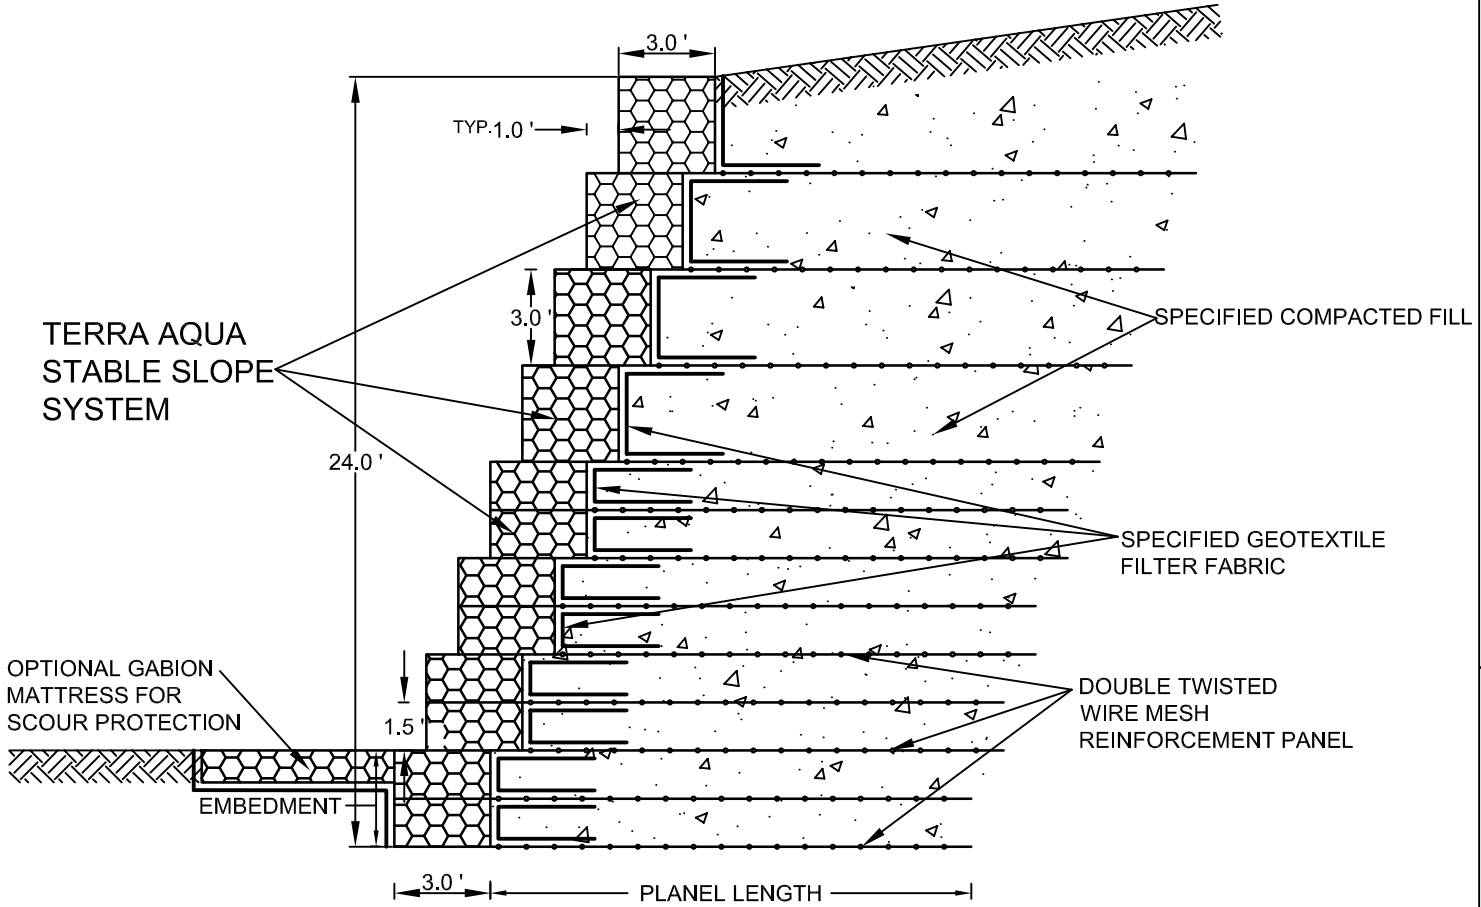

SECTION

SD # SS 10 - STABLE SLOPE SYSTEM
24 FT HEIGHT, 1 FT OFFSETS

TERRA AQUA GABIONS
 1415 N 32nd, Fort Smith, AR 72904.
 Phone: 800-736-9089 fax; 479-785-0633


SIZE	FSCM NO.	DWG NO. TAGSS10	REV
------	----------	------------------------	-----

SCALE	DRAWN BY: T.YU CHECKED BY: COLIN GLASS	SHEET 10 of 11
-------	---	----------------



REVISIONS

ZONE	REV	DESCRIPTION	DATE	APPROVED
------	-----	-------------	------	----------

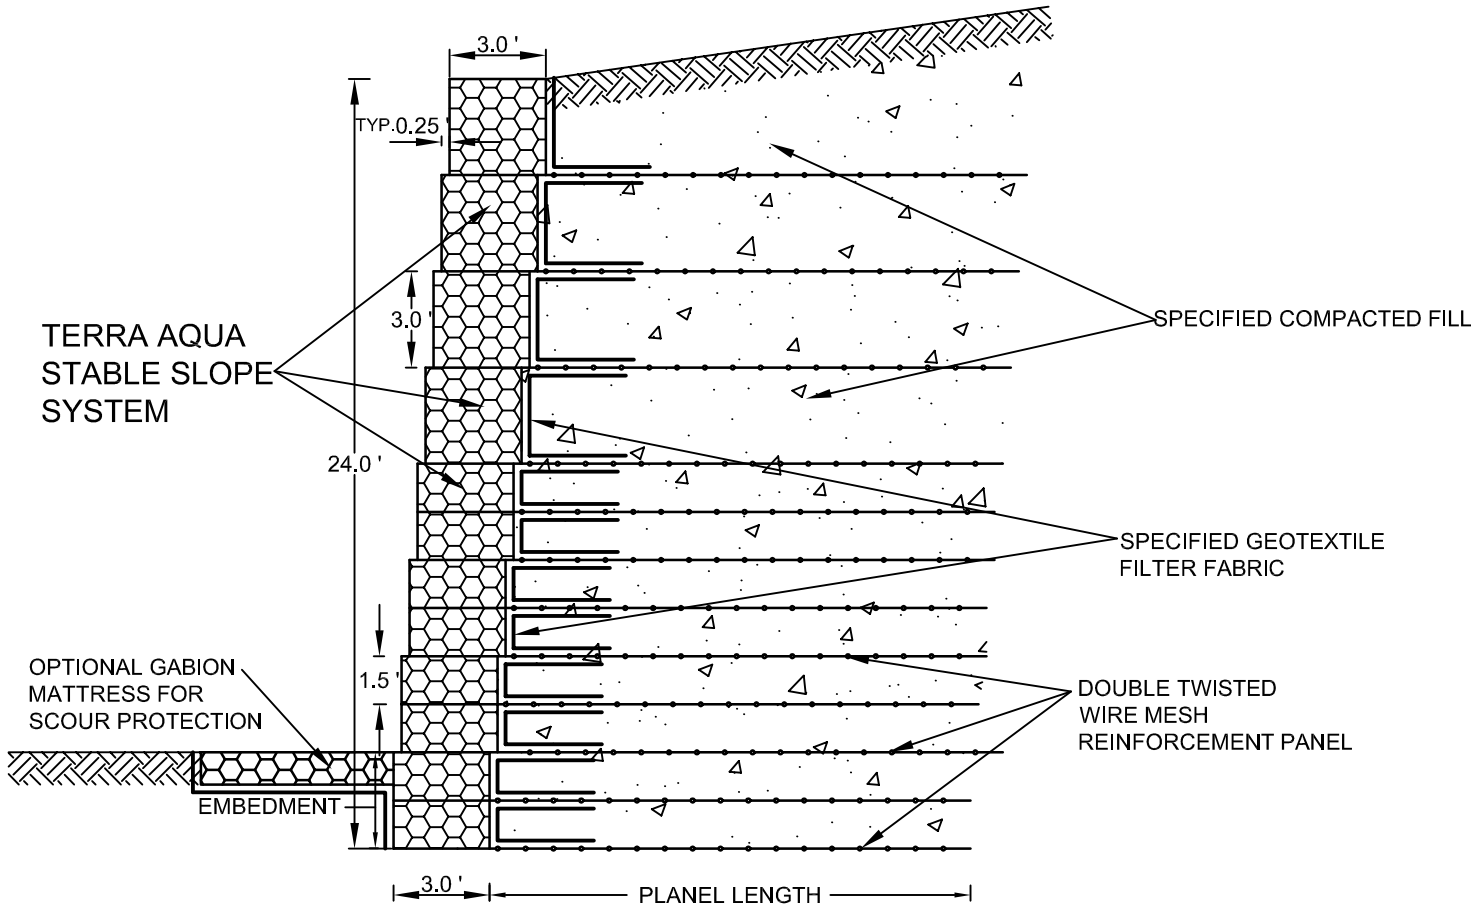

SECTION

SD # SS 11 - STABLE SLOPE SYSTEM
24 FT HEIGHT, 0.25 FT OFFSETS

TERRA AQUA GABIONS
1415 N 32nd, Fort Smith, AR 72904.
Phone: 800-736-9089 fax; 479-785-0633

SIZE	FSCM NO.	DWG NO. TAGSS11	REV
------	----------	---------------------------	-----

SCALE	DRAWN BY: T.YU CHECKED BY: COLIN GLASS	SHEET 11 of 11
-------	---	----------------